


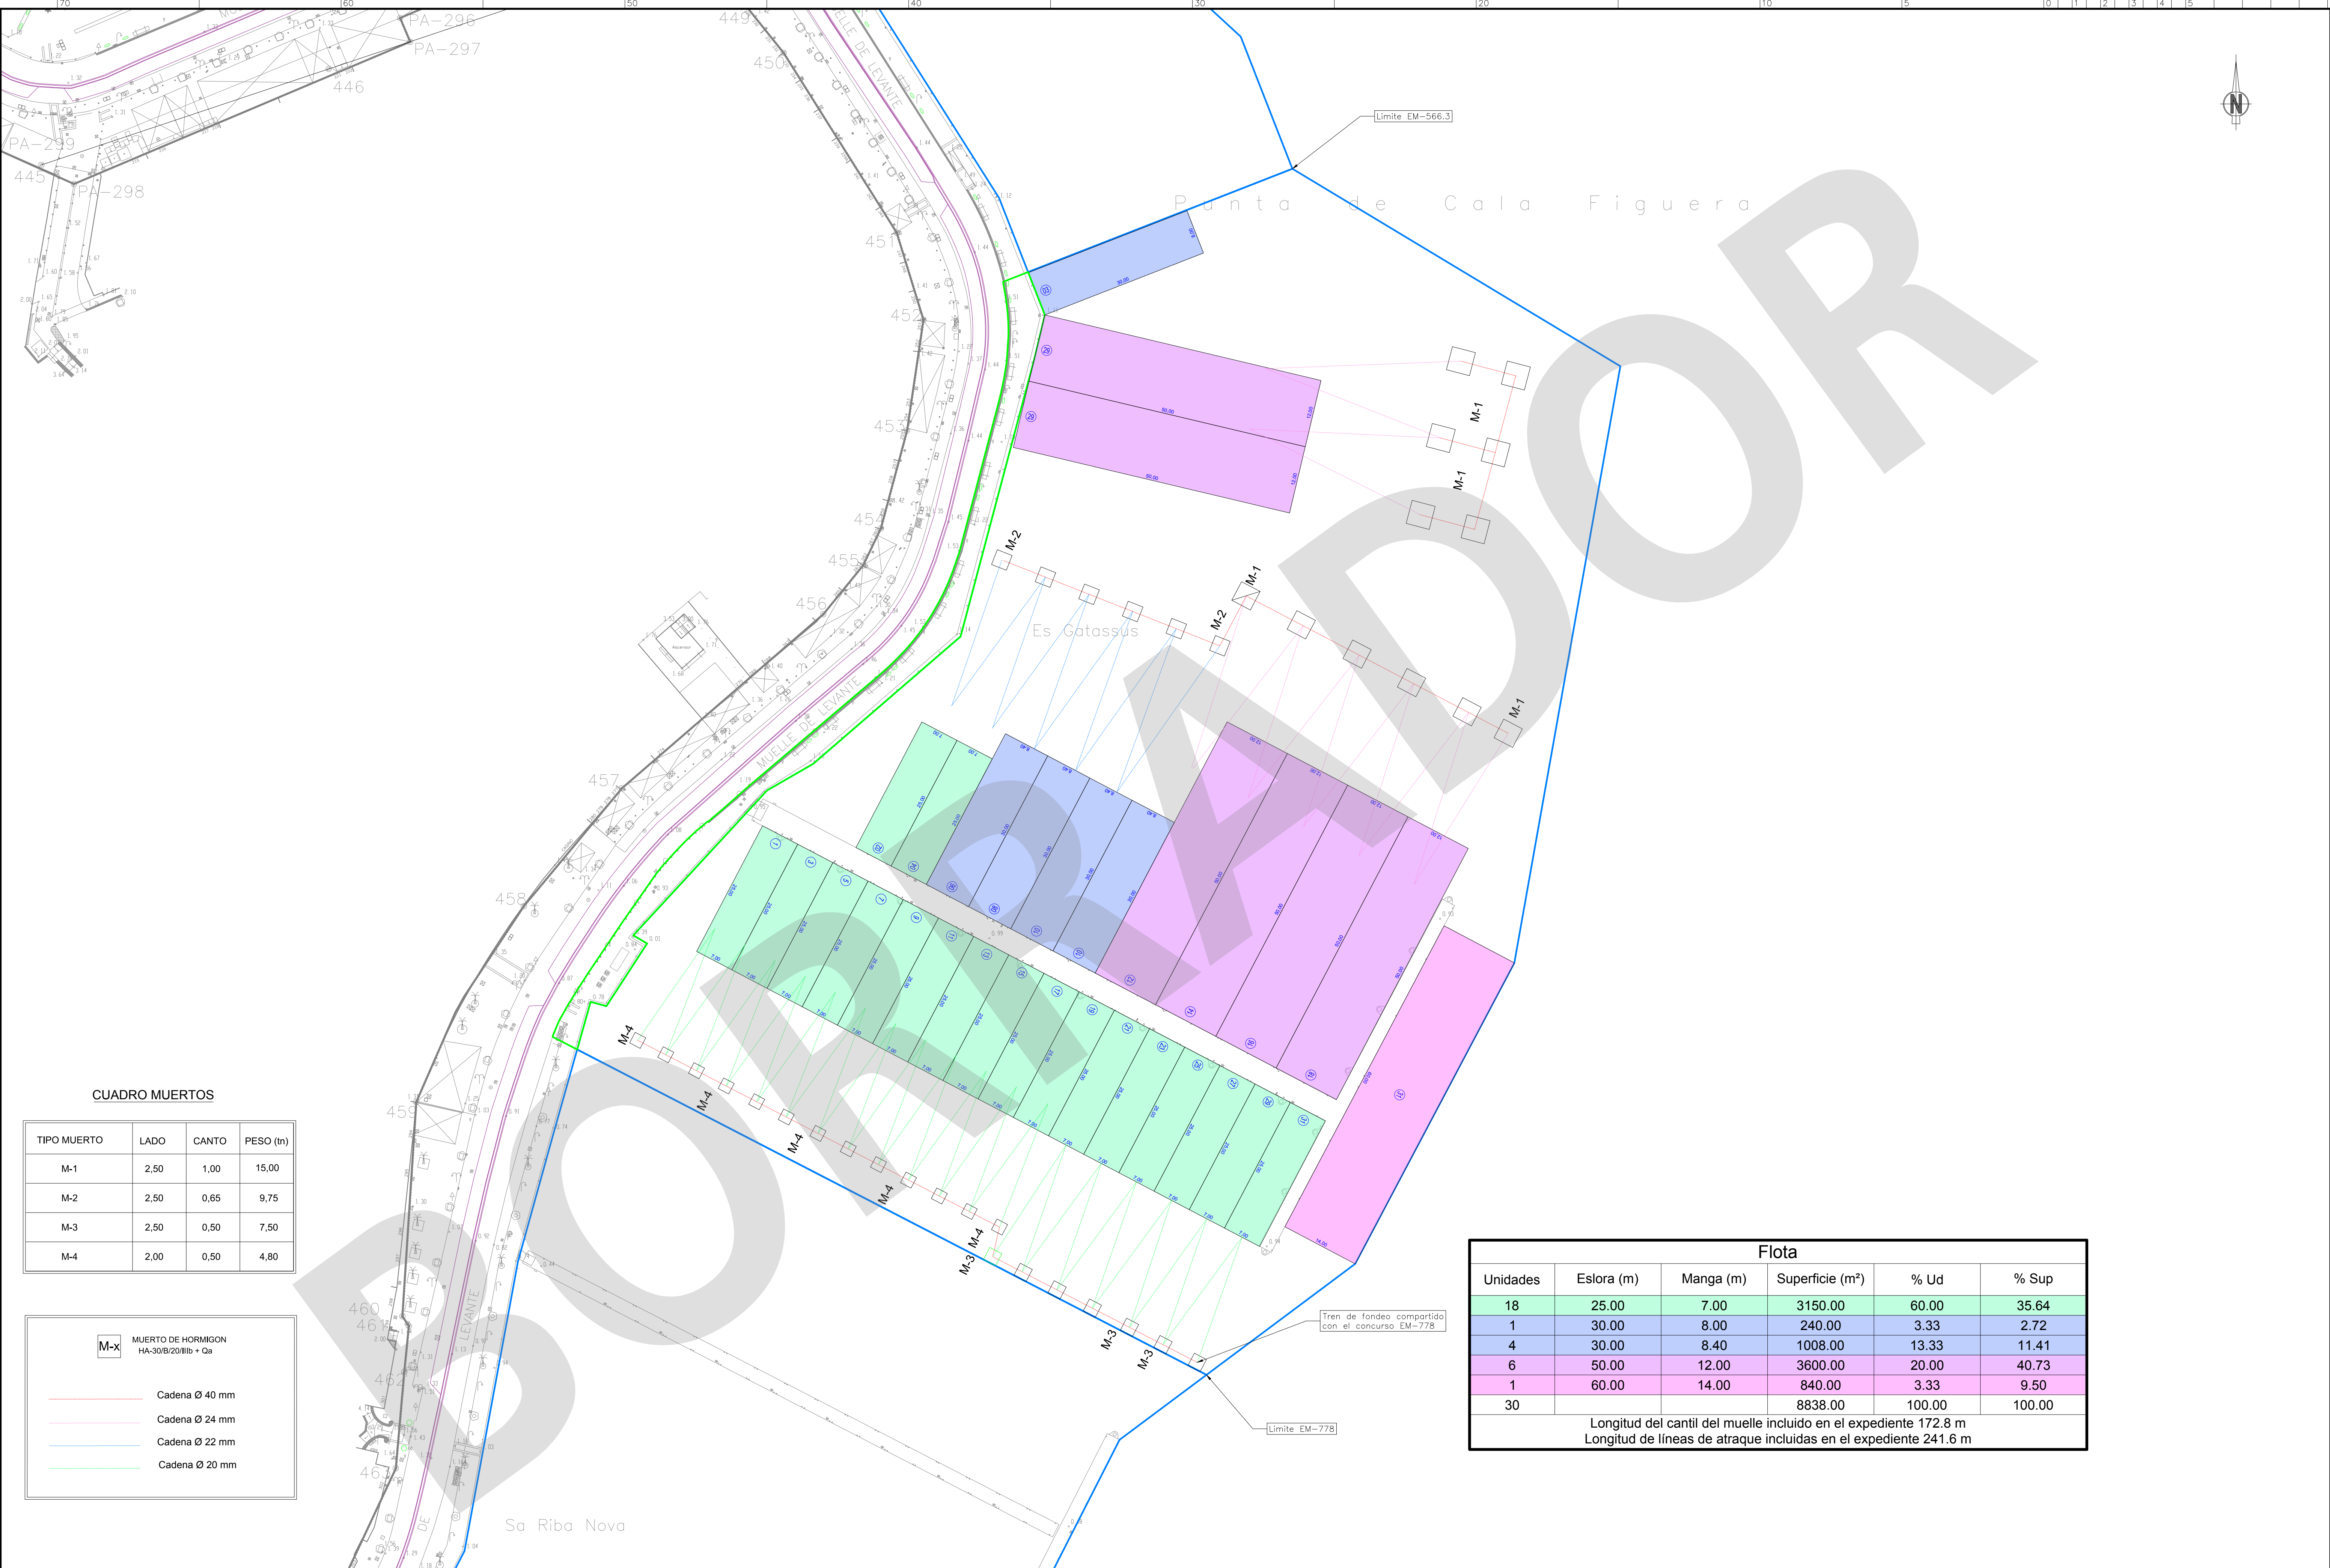

CUADRO MUERTOS

TIPO MUERTO	LADO	CANTO	PESO (tn)
M-1	2,50	1,00	15,00
M-2	2,50	0,65	9,75
M-3	2,50	0,50	7,50
M-4	2,00	0,50	4,80

M-X

MUERTO DE HORMIGON
HA-30/B/20/IIIb + Qa

Cadena Ø 40 mm

Cadena Ø 24 mm

Cadena Ø 22 mm

Cadena Ø 20 mm

Flota					
Unidades	Eslora (m)	Manga (m)	Superficie (m²)	% Ud	% Sup
18	25.00	7.00	3150.00	60.00	35.64
1	30.00	8.00	240.00	3.33	2.72
4	30.00	8.40	1008.00	13.33	11.41
6	50.00	12.00	3600.00	20.00	40.73
1	60.00	14.00	840.00	3.33	9.50
30			8838.00	100.00	100.00
Longitud del cantil del muelle incluido en el expediente 172.8 m					
Longitud de líneas de atraque incluidas en el expediente 241.6 m					