



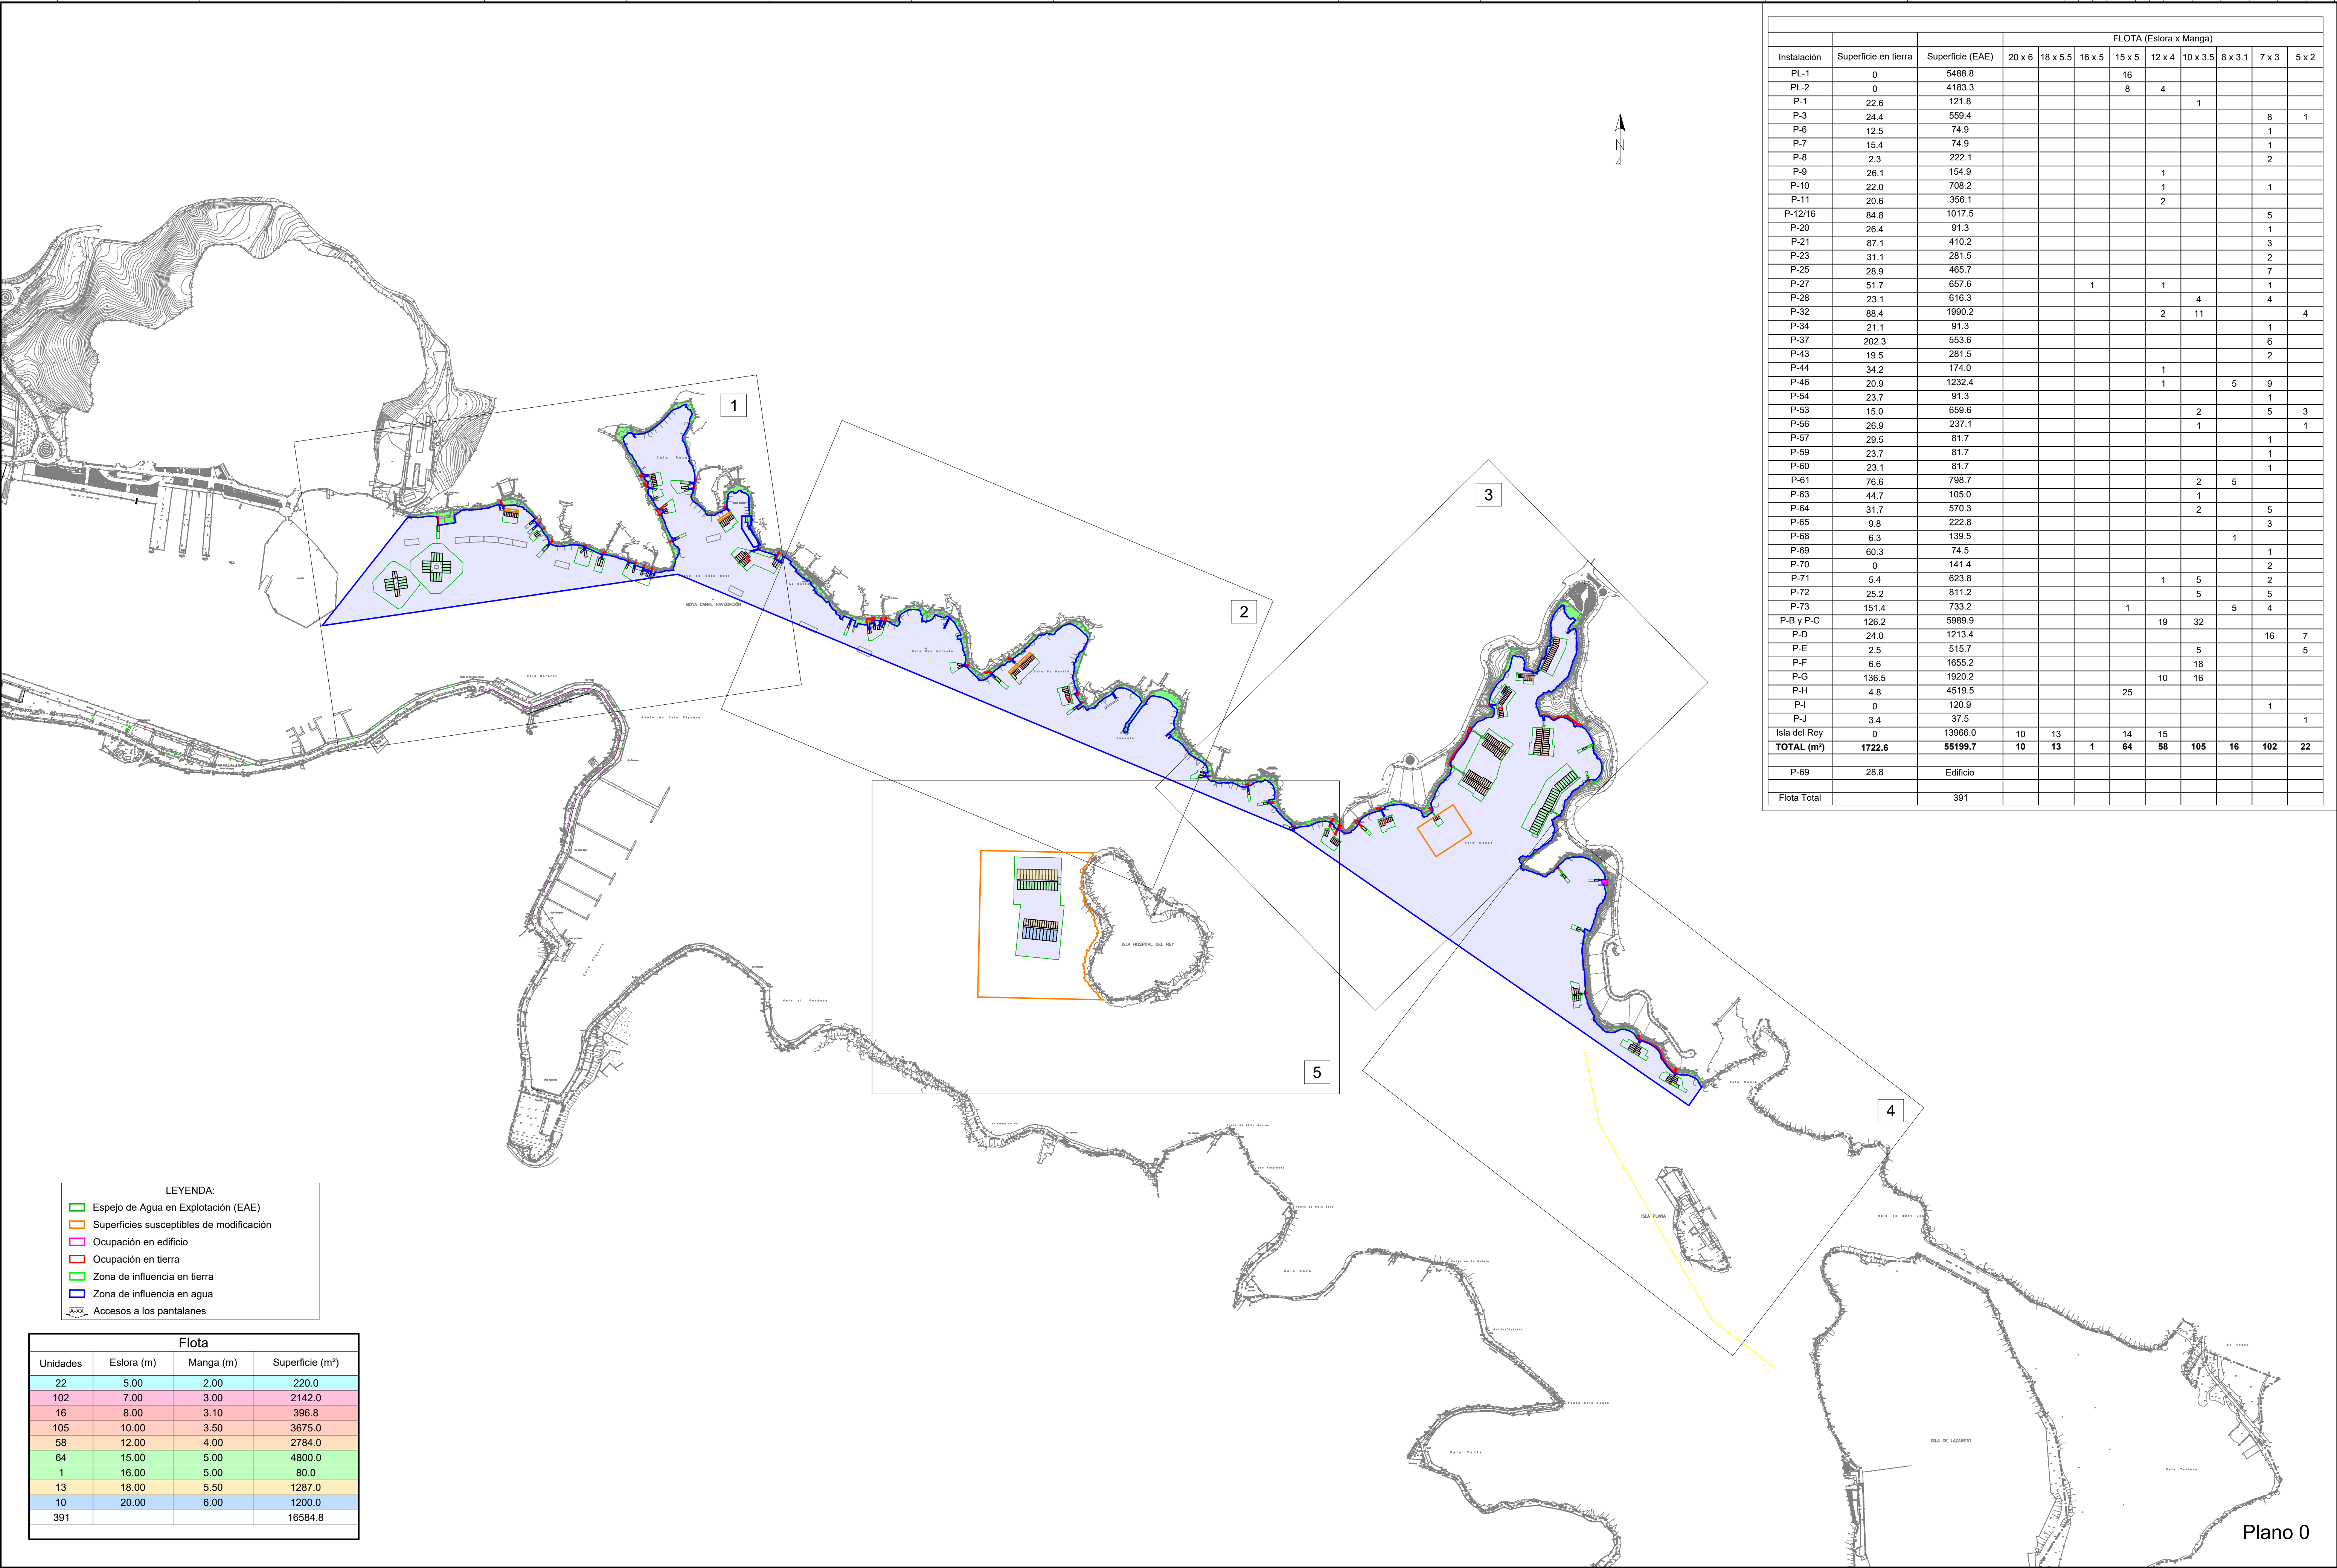

			FLOTA (Eslora x Manga)								
Instalación	Superficie en tierra	Superficie (EAE)	20 x 6	18 x 5,5	16 x 5	15 x 5	12 x 4	10 x 3,5	8 x 3,1	7 x 3	5 x 2
PL-1	0	5488.8				16					
PL-2	0	4183.3				8	4				
P-1	22.6	121.8						1			
P-3	24.4	559.4								8	1
P-6	12.5	74.9								1	
P-7	15.4	74.9								1	
P-8	2.3	222.1								2	
P-9	26.1	154.9					1				
P-10	22.0	708.2					1			1	
P-11	20.6	356.1					2				
P-12/16	84.8	1017.5								5	
P-20	26.4	91.3								1	
P-21	87.1	410.2								3	
P-23	31.1	281.5								2	
P-25	28.9	465.7								7	
P-27	51.7	657.6			1		1			1	
P-28	23.1	616.3						4		4	
P-32	88.4	1990.2					2	11			4
P-34	21.1	91.3								1	
P-37	202.3	553.6								6	
P-43	19.5	281.5								2	
P-44	34.2	174.0					1				
P-46	20.9	1232.4					1		5	9	
P-54	23.7	91.3								1	
P-53	15.0	659.6						2		5	3
P-56	26.9	237.1						1			1
P-57	29.5	81.7								1	
P-59	23.7	81.7								1	
P-60	23.1	81.7								1	
P-61	76.6	798.7						2	5		
P-63	44.7	105.0						1			
P-64	31.7	570.3						2		5	
P-65	9.8	222.8								3	
P-68	6.3	139.5							1		
P-69	60.3	74.5								1	
P-70	0	141.4								2	
P-71	5.4	623.8					1	5		2	
P-72	25.2	811.2						5		5	
P-73	151.4	733.2				1			5	4	
P-B y P-C	126.2	5989.9					19	32			
P-D	24.0	1213.4								16	7
P-E	2.5	515.7						5			5
P-F	6.6	1655.2						18			
P-G	136.5	1920.2					10	16			
P-H	4.8	4519.5				25					
P-I	0	120.9								1	
P-J	3.4	37.5									1
Isla del Rey	0	13966.0	10	13		14	15				
TOTAL (m²)	1722.6	55199.7	10	13	1	64	58	105	16	102	22
P-69	28.8	Edificio									
Flota Total		391									

Flota			
Unidades	Eslora (m)	Manga (m)	Superficie (m²)
22	5.00	2.00	220.0
102	7.00	3.00	2142.0
16	8.00	3.10	396.8
105	10.00	3.50	3675.0
58	12.00	4.00	2784.0
64	15.00	5.00	4800.0
1	16.00	5.00	80.0
13	18.00	5.50	1287.0
10	20.00	6.00	1200.0
391			16584.8

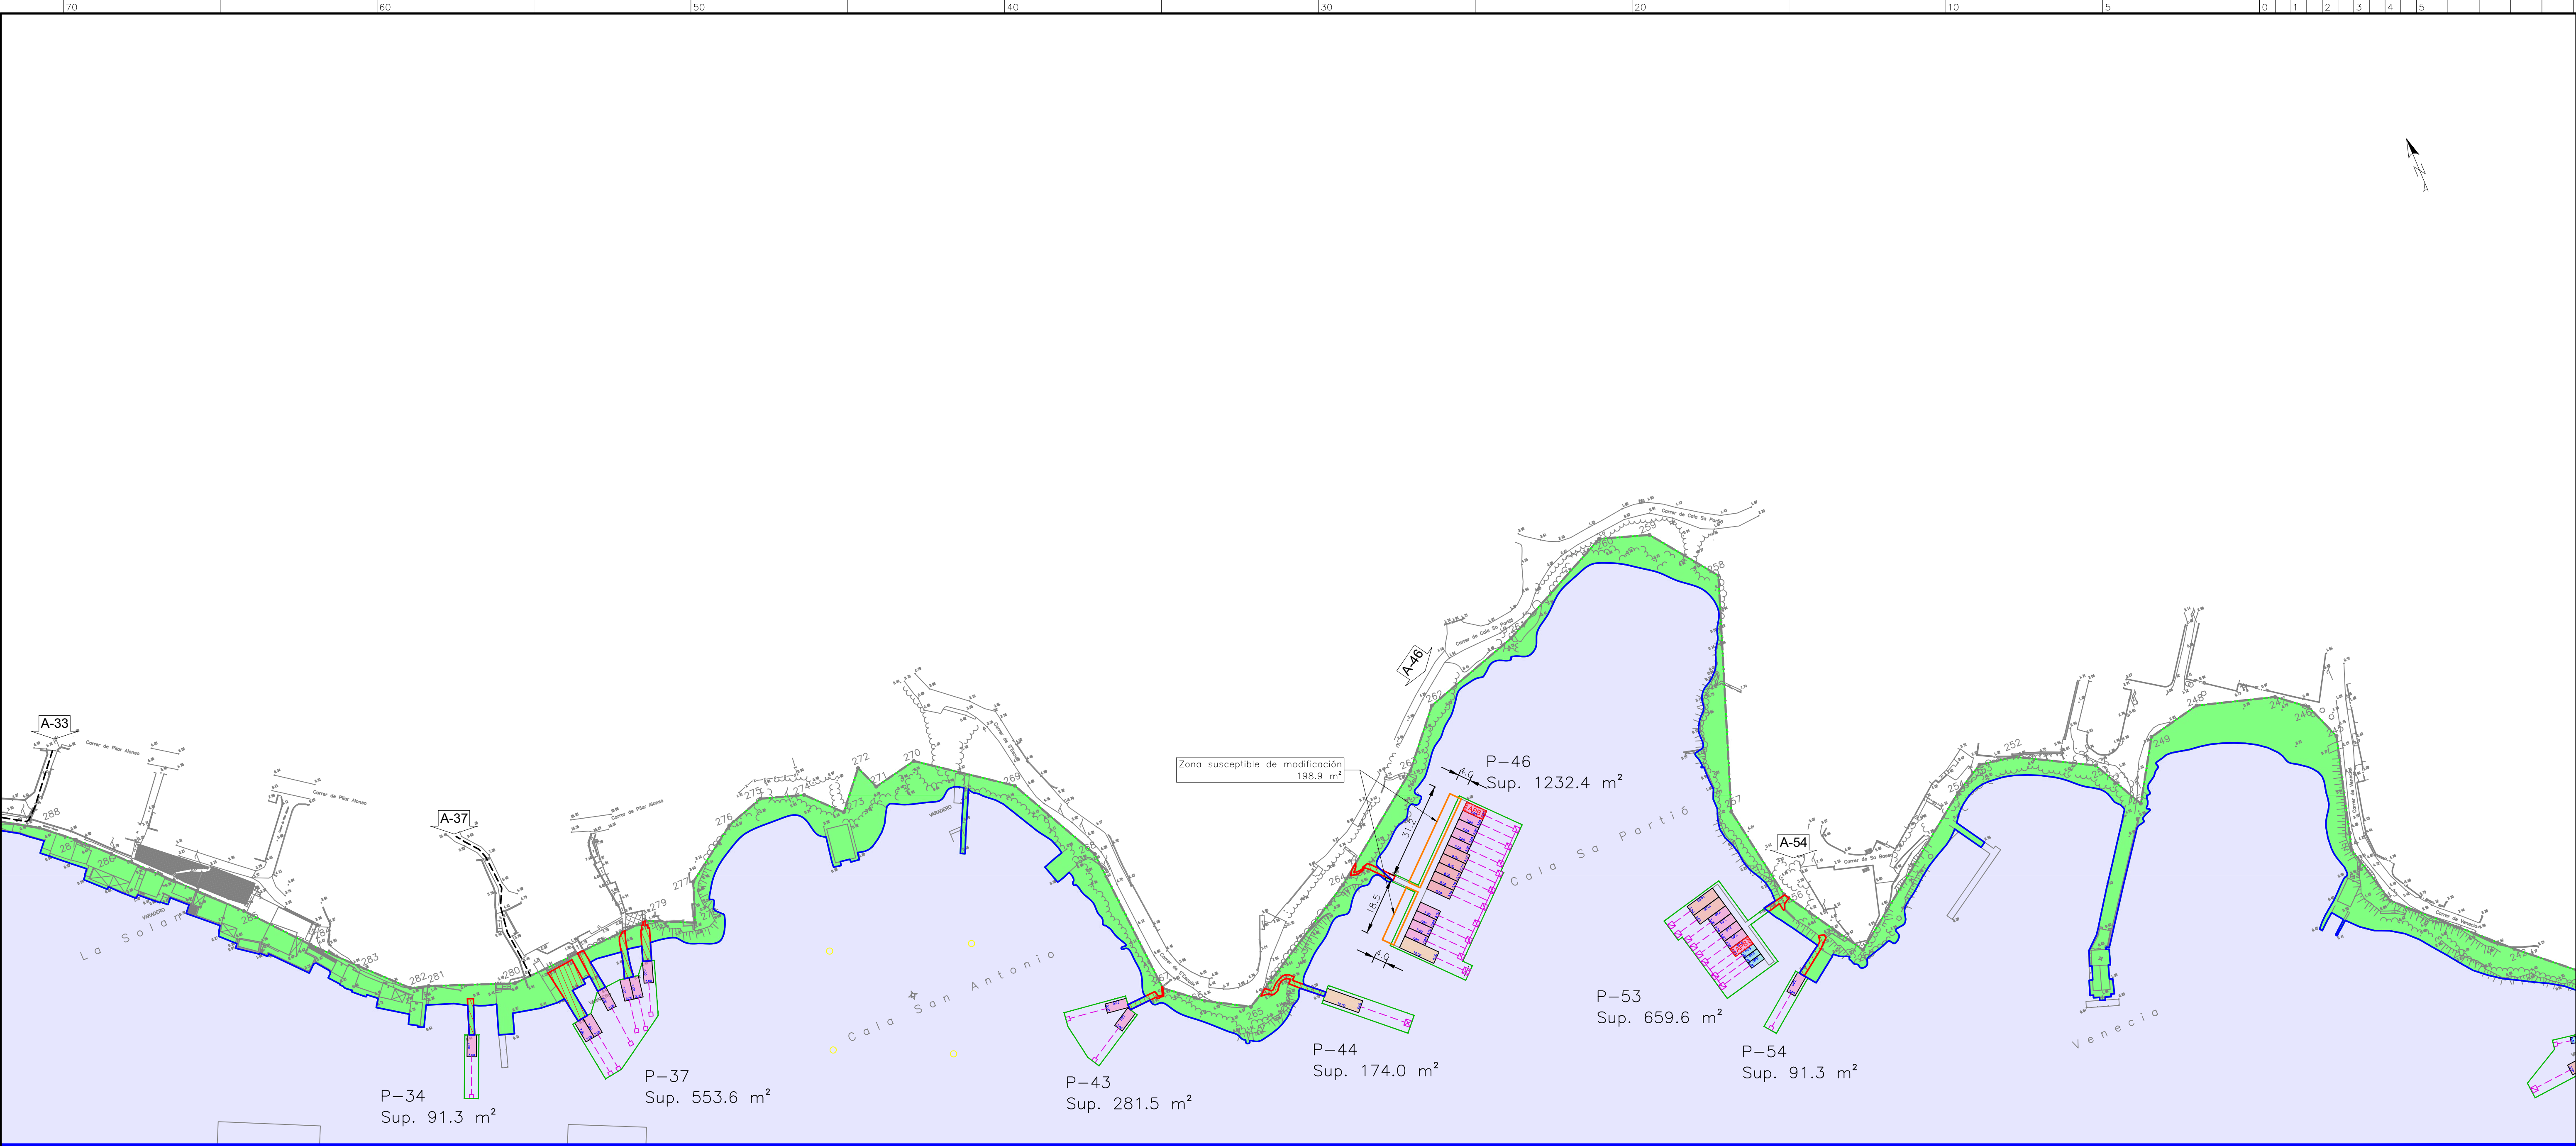




- LEYENDA:
- Espejo de Agua en Explotación (EAE)
 - Superficies susceptibles de modificación
 - Ocupación en edificio
 - Ocupación en tierra
 - Zona de influencia en tierra
 - Zona de influencia en agua
 - Accesos a los pantalanes

Flota			
Unidades	Eslora (m)	Manga (m)	Superficie (m²)
22	5.00	2.00	220.0
102	7.00	3.00	2142.0
16	8.00	3.10	396.8
105	10.00	3.50	3675.0
58	12.00	4.00	2784.0
64	15.00	5.00	4800.0
1	16.00	5.00	80.0
13	18.00	5.50	1287.0
10	20.00	6.00	1200.0
391			16584.8

TREN DE FONDEO	
1,64 Tn	
3,29 Tn	
4,44 Tn	
6,48 Tn	
CADENA DE FONDEO DE 22 mm	

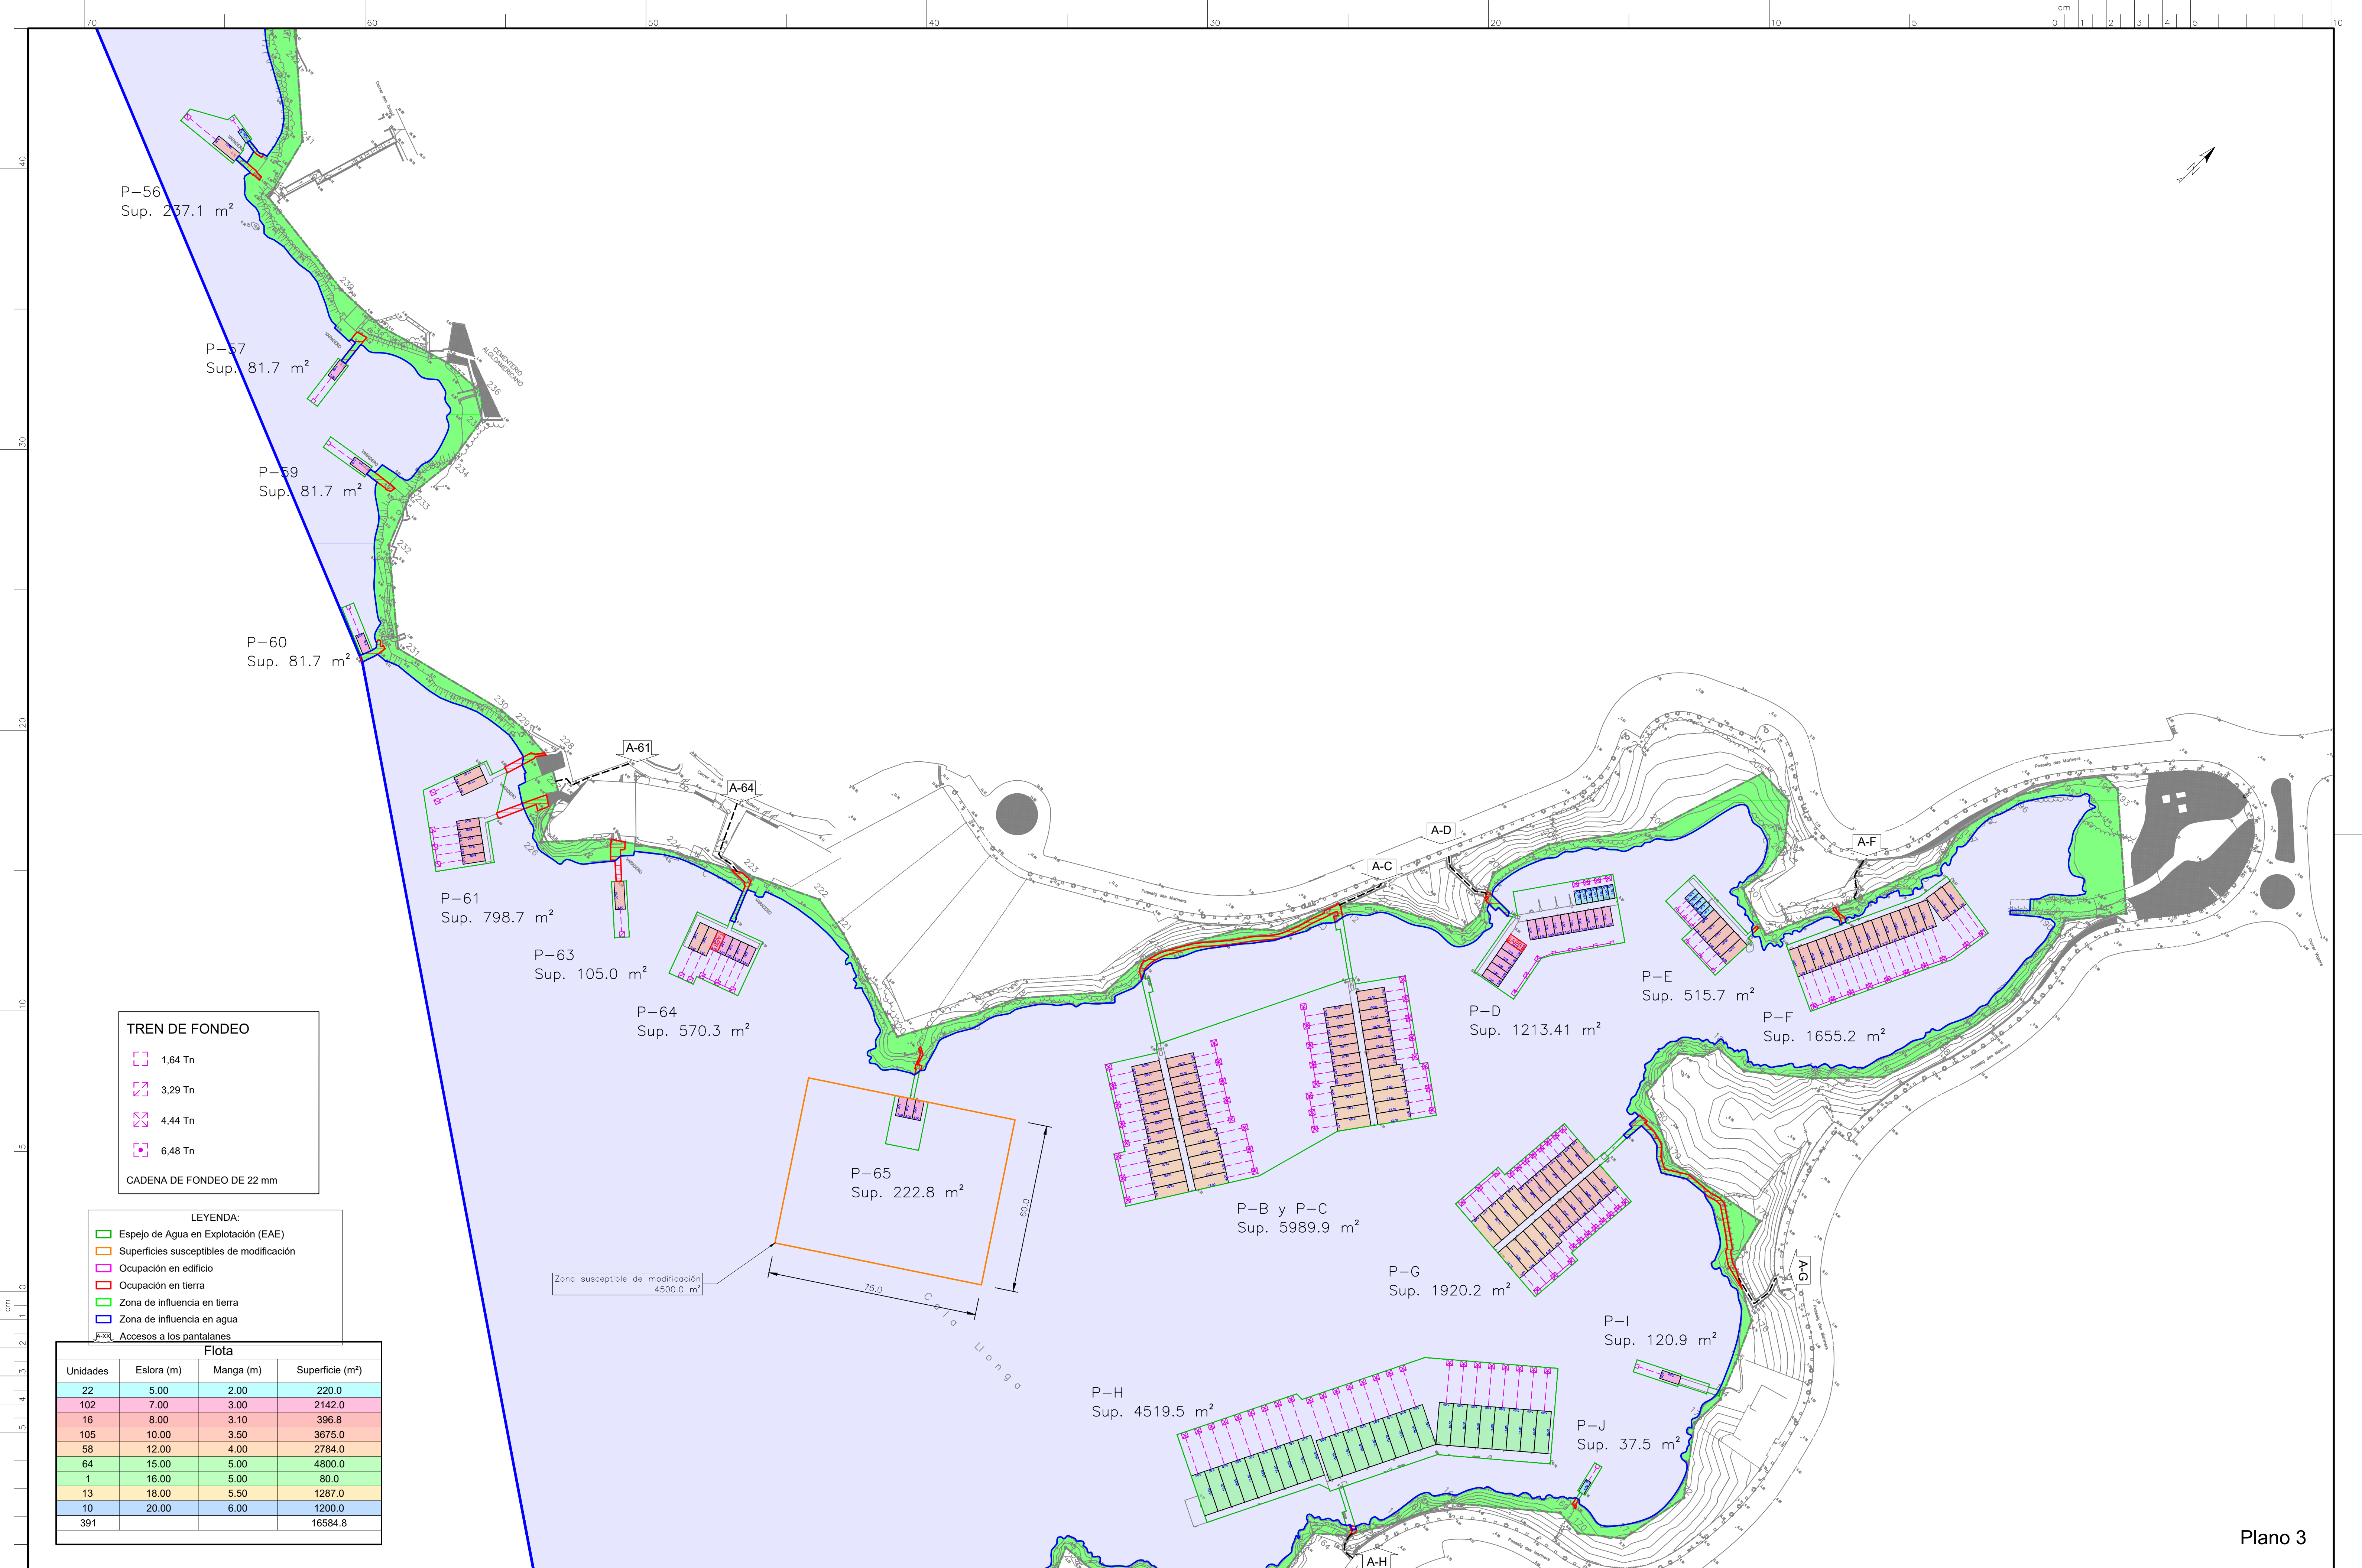

TREN DE FONDEO


	1,64 Tn
	3,29 Tn
	4,44 Tn
	6,48 Tn

CADENA DE FONDEO DE 22 mm

LEYENDA:

	Espejo de Agua en Explotación (EAE)
	Superficies susceptibles de modificación
	Ocupación en edificio
	Ocupación en tierra
	Zona de influencia en tierra
	Zona de influencia en agua
	Accesos a los pantalanes

Flota			
Unidades	Eslora (m)	Manga (m)	Superficie (m²)
22	5.00	2.00	220.0
102	7.00	3.00	2142.0
16	8.00	3.10	396.8
105	10.00	3.50	3675.0
58	12.00	4.00	2784.0
64	15.00	5.00	4800.0
1	16.00	5.00	80.0
13	18.00	5.50	1287.0
10	20.00	6.00	1200.0
391			16584.8

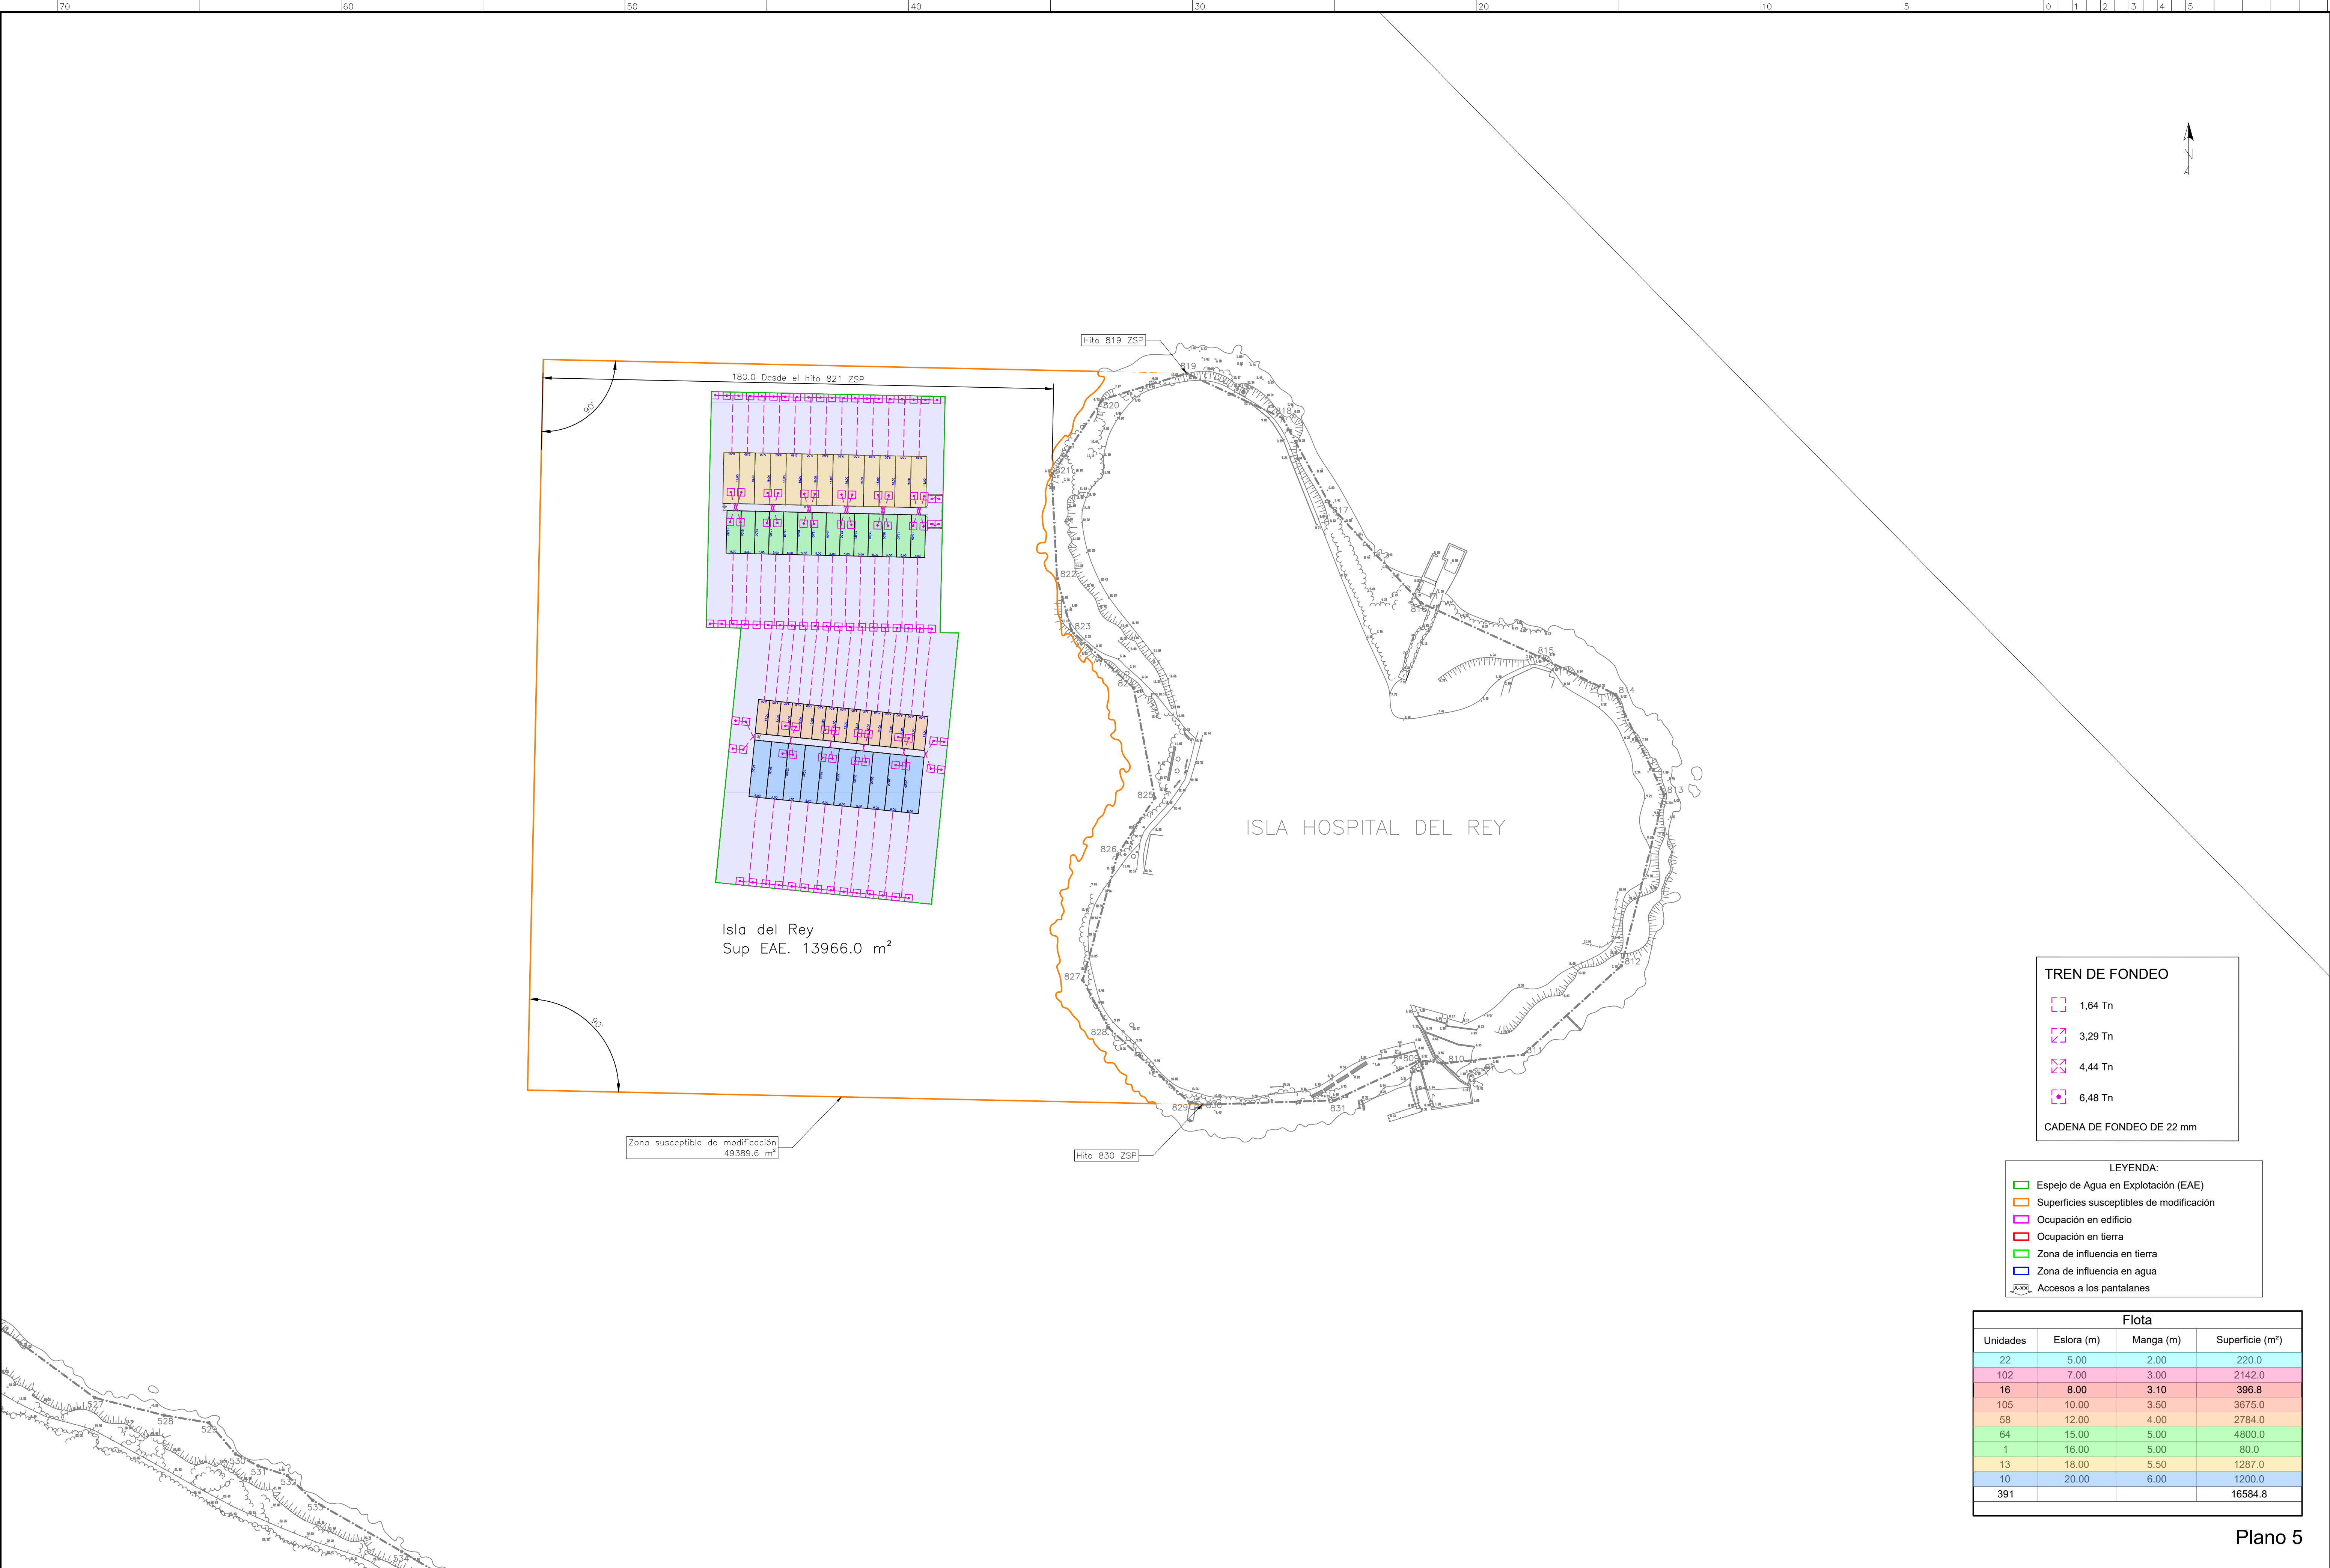

TREN DE FONDEO

- 1,64 Tn
- 3,29 Tn
- 4,44 Tn
- 6,48 Tn

CADENA DE FONDEO DE 22 mm

LEYENDA:

- Espejo de Agua en Explotación (EAE)
- Superficies susceptibles de modificación
- Ocupación en edificio
- Ocupación en tierra
- Zona de influencia en tierra
- Zona de influencia en agua
- Accesos a los pantalanés

Flota			
Unidades	Eslera (m)	Manga (m)	Superficie (m²)
22	5.00	2.00	220.0
102	7.00	3.00	2142.0
16	8.00	3.10	396.8
105	10.00	3.50	3675.0
58	12.00	4.00	2784.0
64	15.00	5.00	4800.0
1	16.00	5.00	80.0
13	18.00	5.50	1287.0
10	20.00	6.00	1200.0
391			16584.8

Plano 5